



Notice of Work

To: Capitol Building

From: Oregon State Capitol Renovation (OSCR) Team

Date: March 12, 2014

The following OSCR project team members will be conducting work on the exterior of the building:

- Several representatives from JE Dunn, Ness & Campbell Crane, and Northwest Scaffold Service and Capitol Facility Services

Date and time of work:

- **Saturday, March 15th, 2014**
- **Between 7:00 a.m. and 12:00 p.m.**

Work to be performed:

- Ness & Campbell Crane will be delivering a truck mounted crane to the parking area in front of the Capitol. This area is outlined in red on the attached plan. The crane will be used to set up the swing stage equipment on top of the building. **The crane will be removed from the Capitol on Saturday, after the work has been completed.**
- Northwest Scaffold Service will be setting up swing stages on the exterior of the building, in the locations outlined on the attached plan.

Specific spaces to be accessed:

- Team members will be working on the exterior of the building only. Parking in the front of the building will be **closed** between 7:00 a.m. and 12:00 p.m. This area is outlined in red on the attached plan.

Purpose of work:

- The swing stages are being set up in preparation for the exterior investigations, to be done by ARG and SRG, on Monday, March 17th.

It is our goal to gather the above information in the most discreet method possible. Should any questions or concerns arise in the process of the work being conducted, we welcome you to contact us in Room 354 at 503.986.1190.

Thank you,

Jessica Lacasella

Project Communications Coordinator

P: 503.986.1190 | Email: jessica.lacasella@state.or.us

GENERAL NOTE

A EXTENT OF WORK INCLUDES PARKING STRUCTURE IN BASEMENT BELOW, FLOORS 1-4 AND PENTHOUSE OF HOUSE AND SENATE WINGS

PVOT
ARCHITECTURE




PACKAGE 2 - BUILD OUT
OREGON STATE LEGISLATIVE ADMINISTRATION
CAPITOL WINGS RESTORATION

SITE PLAN

PROJECT NO.	022600	REVISIONS	
DATE	08/07	BY	
DRAWN		CHECKED	

A001

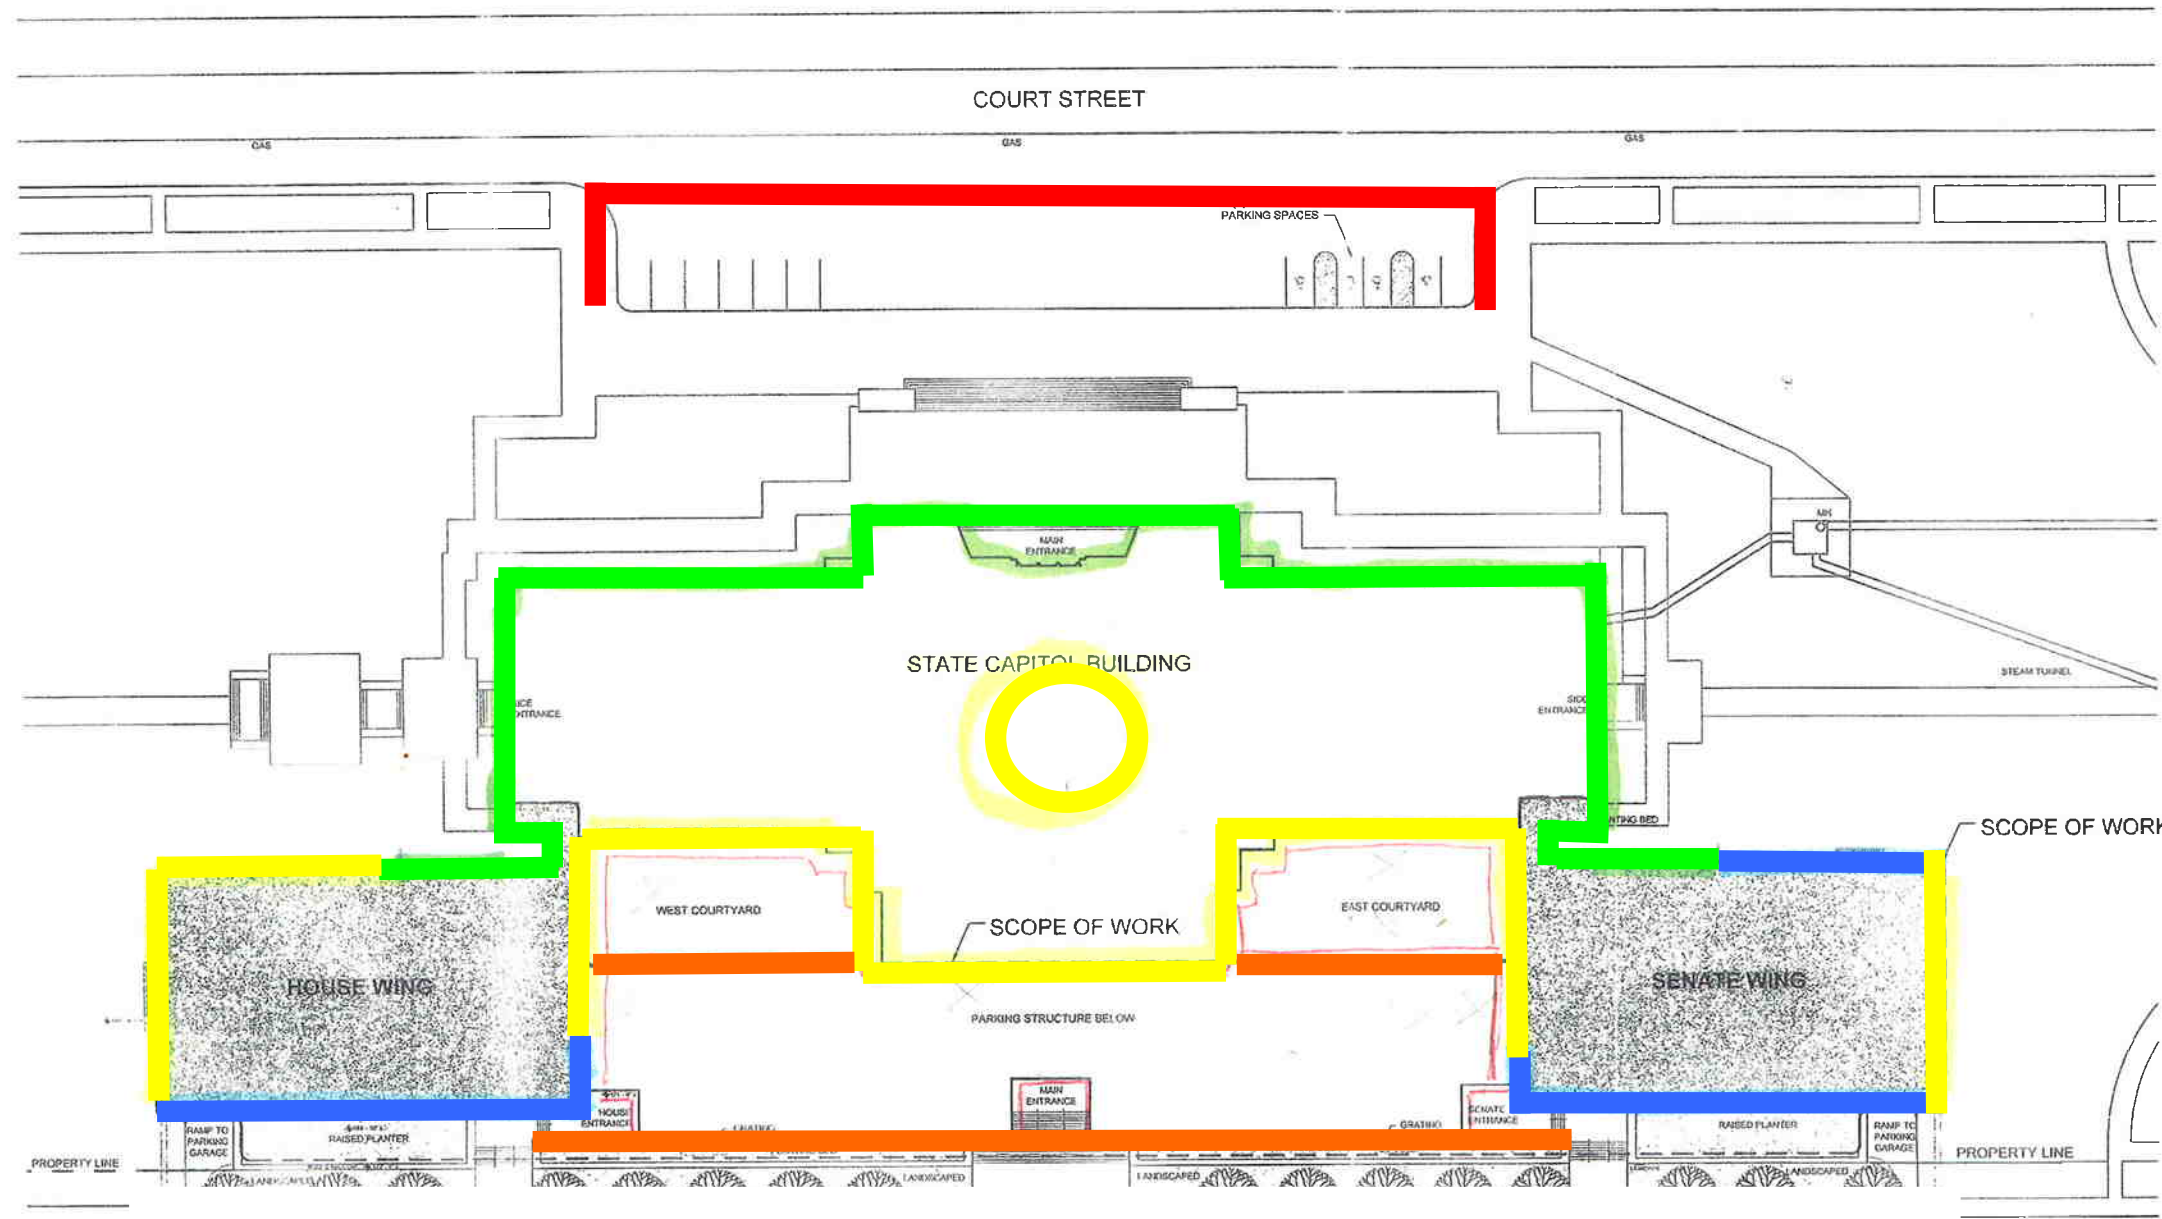

- 60Ft Boom Lift
- 85Ft Boom Lift
- Swing Stage
- Survey From the Ground
- Block Parking Spaces for Crane Access

1 SITE PLAN

1" = 30'-0"

FROM GROUND

FROM GROUND / SWING STAGE